

# PLAN DU RDC

Echelle 1 : 200

28/07/2025

CIFP, Promotion Immobilière  
CS 80124 - 40 Bd Saint-Michel  
84007 AVIGNON Cedex 1  
Tél. 04 90 13 84 40 - Fax 04 90 13 84 42  
Mail : contact@cifp.fr  
RCS Avignon 437 666 811 00017

Rue A. Brunyer  
+138.10 NGF

Rue H. Voulland

Terrasse  
24.64 m<sup>2</sup>

BAS


+139.87  
NGF

+91.06


21 / 1000

PC-ANN-01



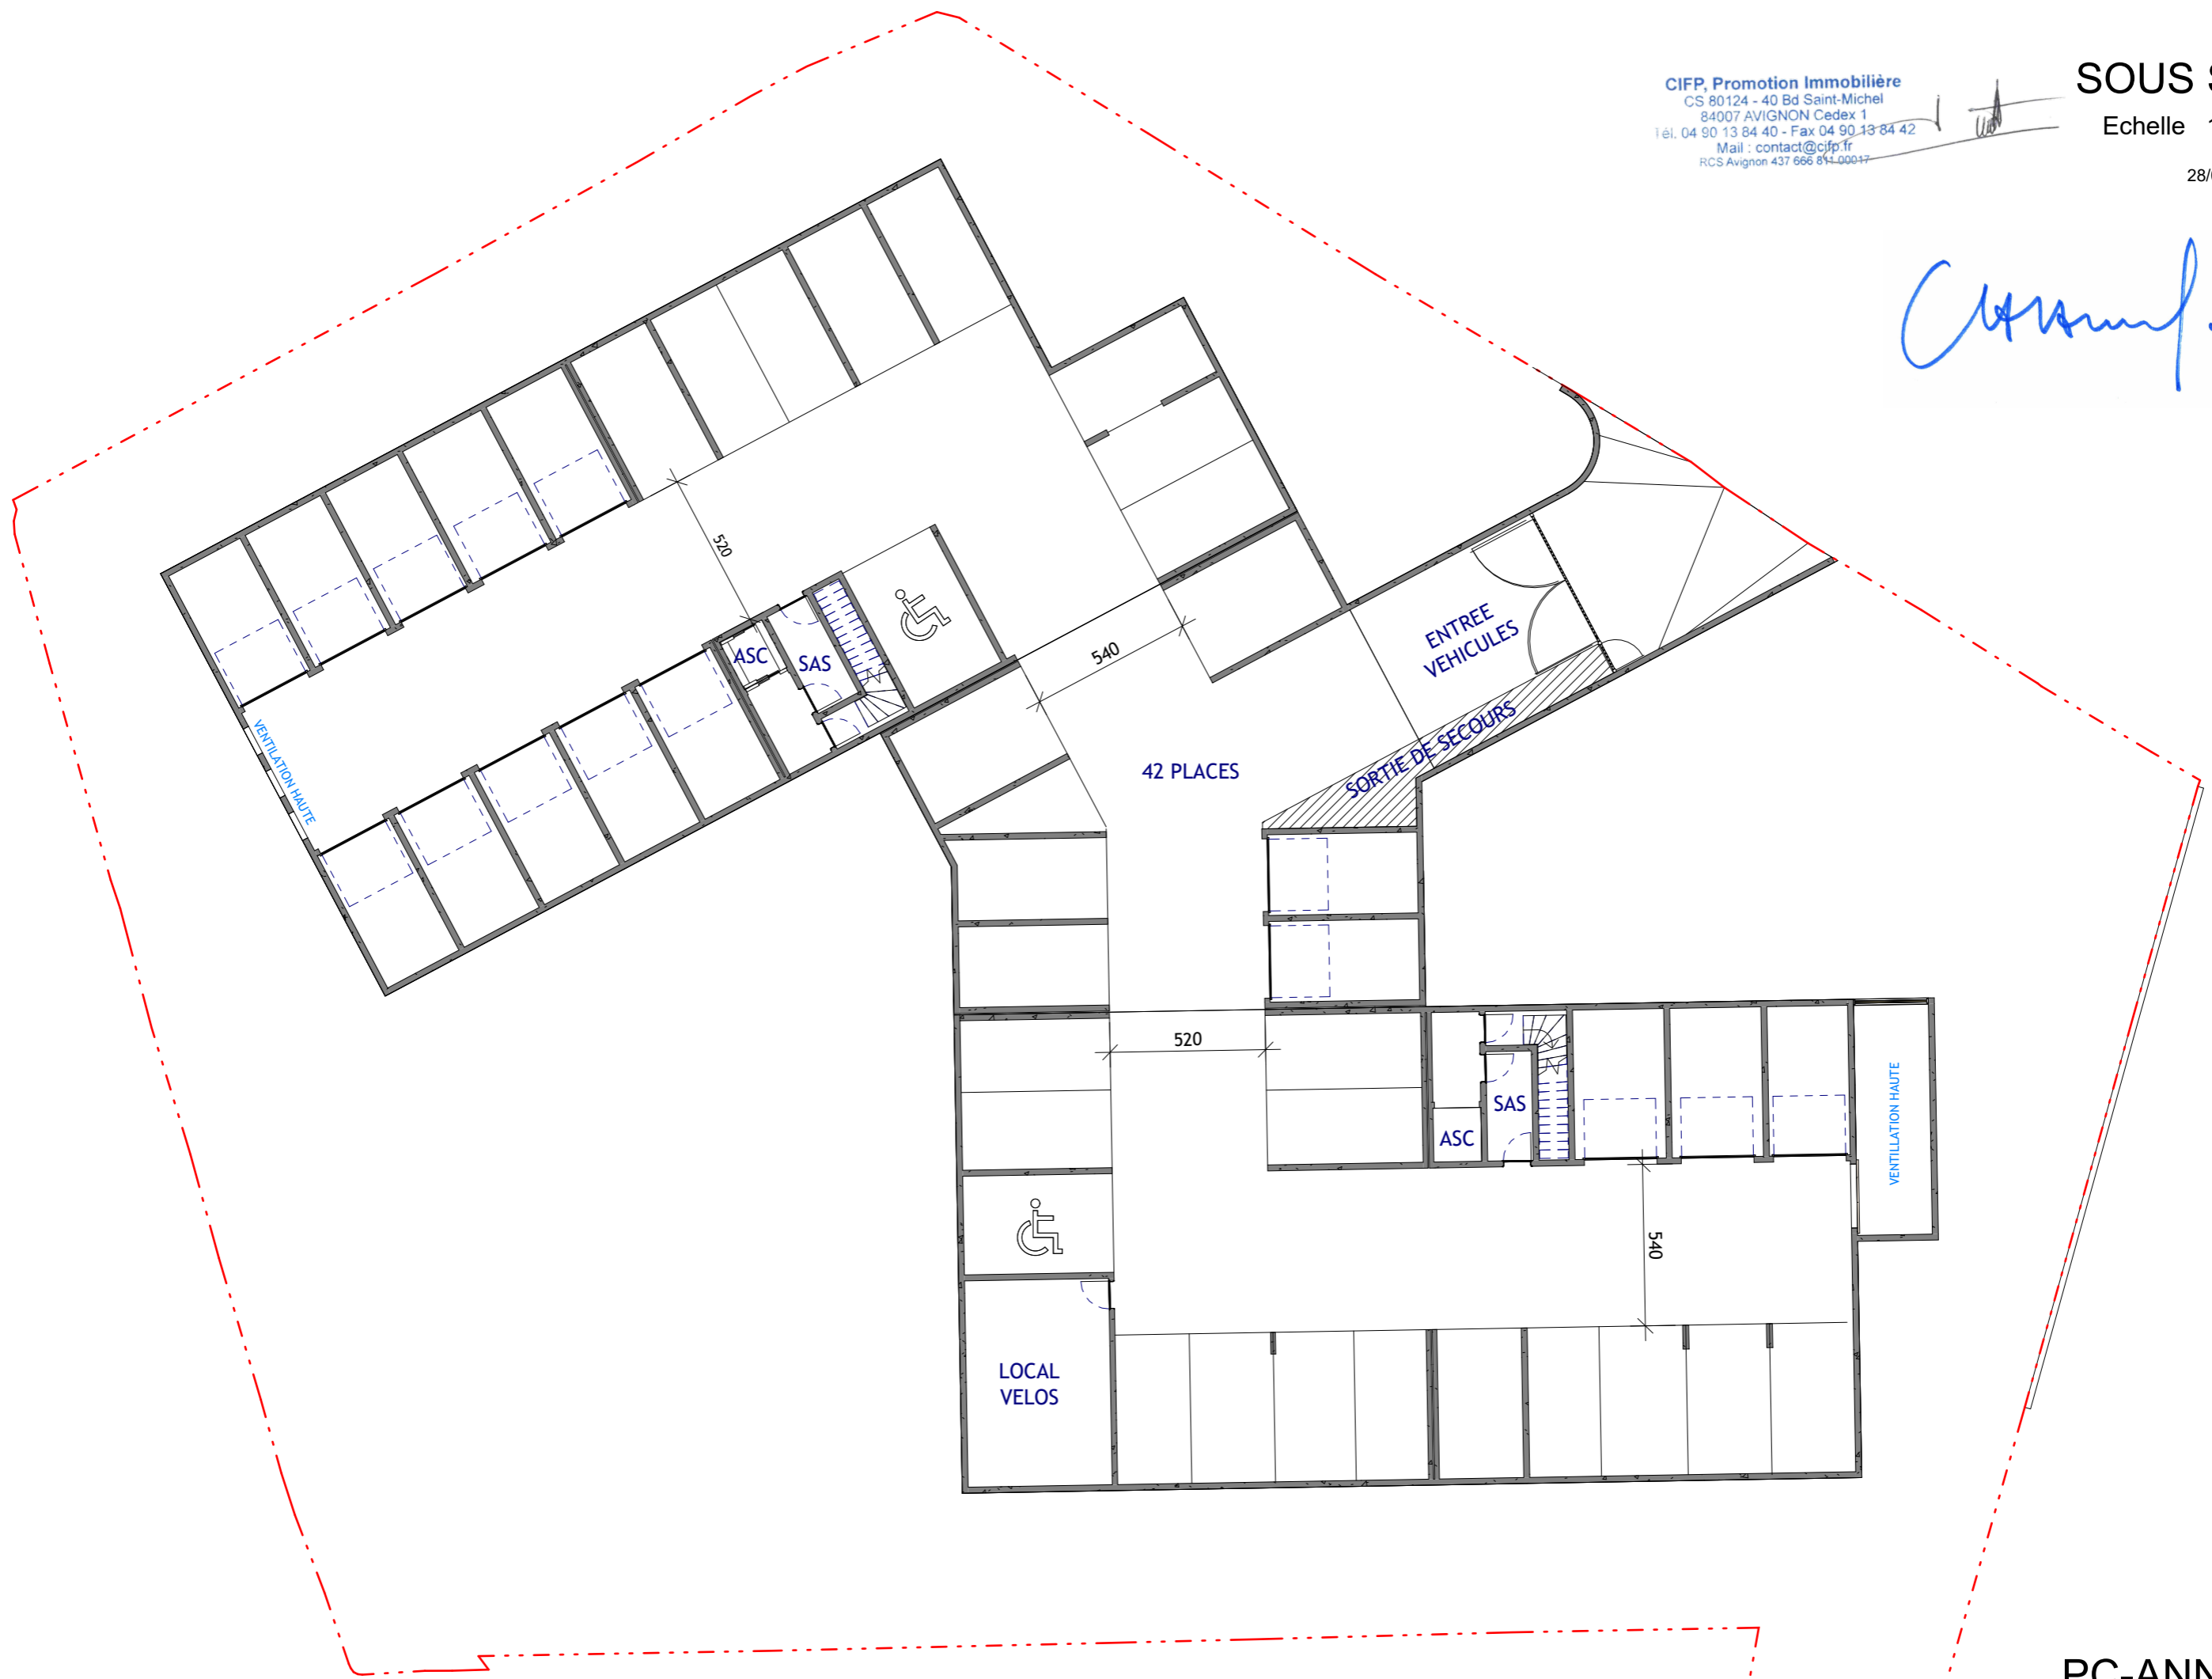

*Chassagnat*

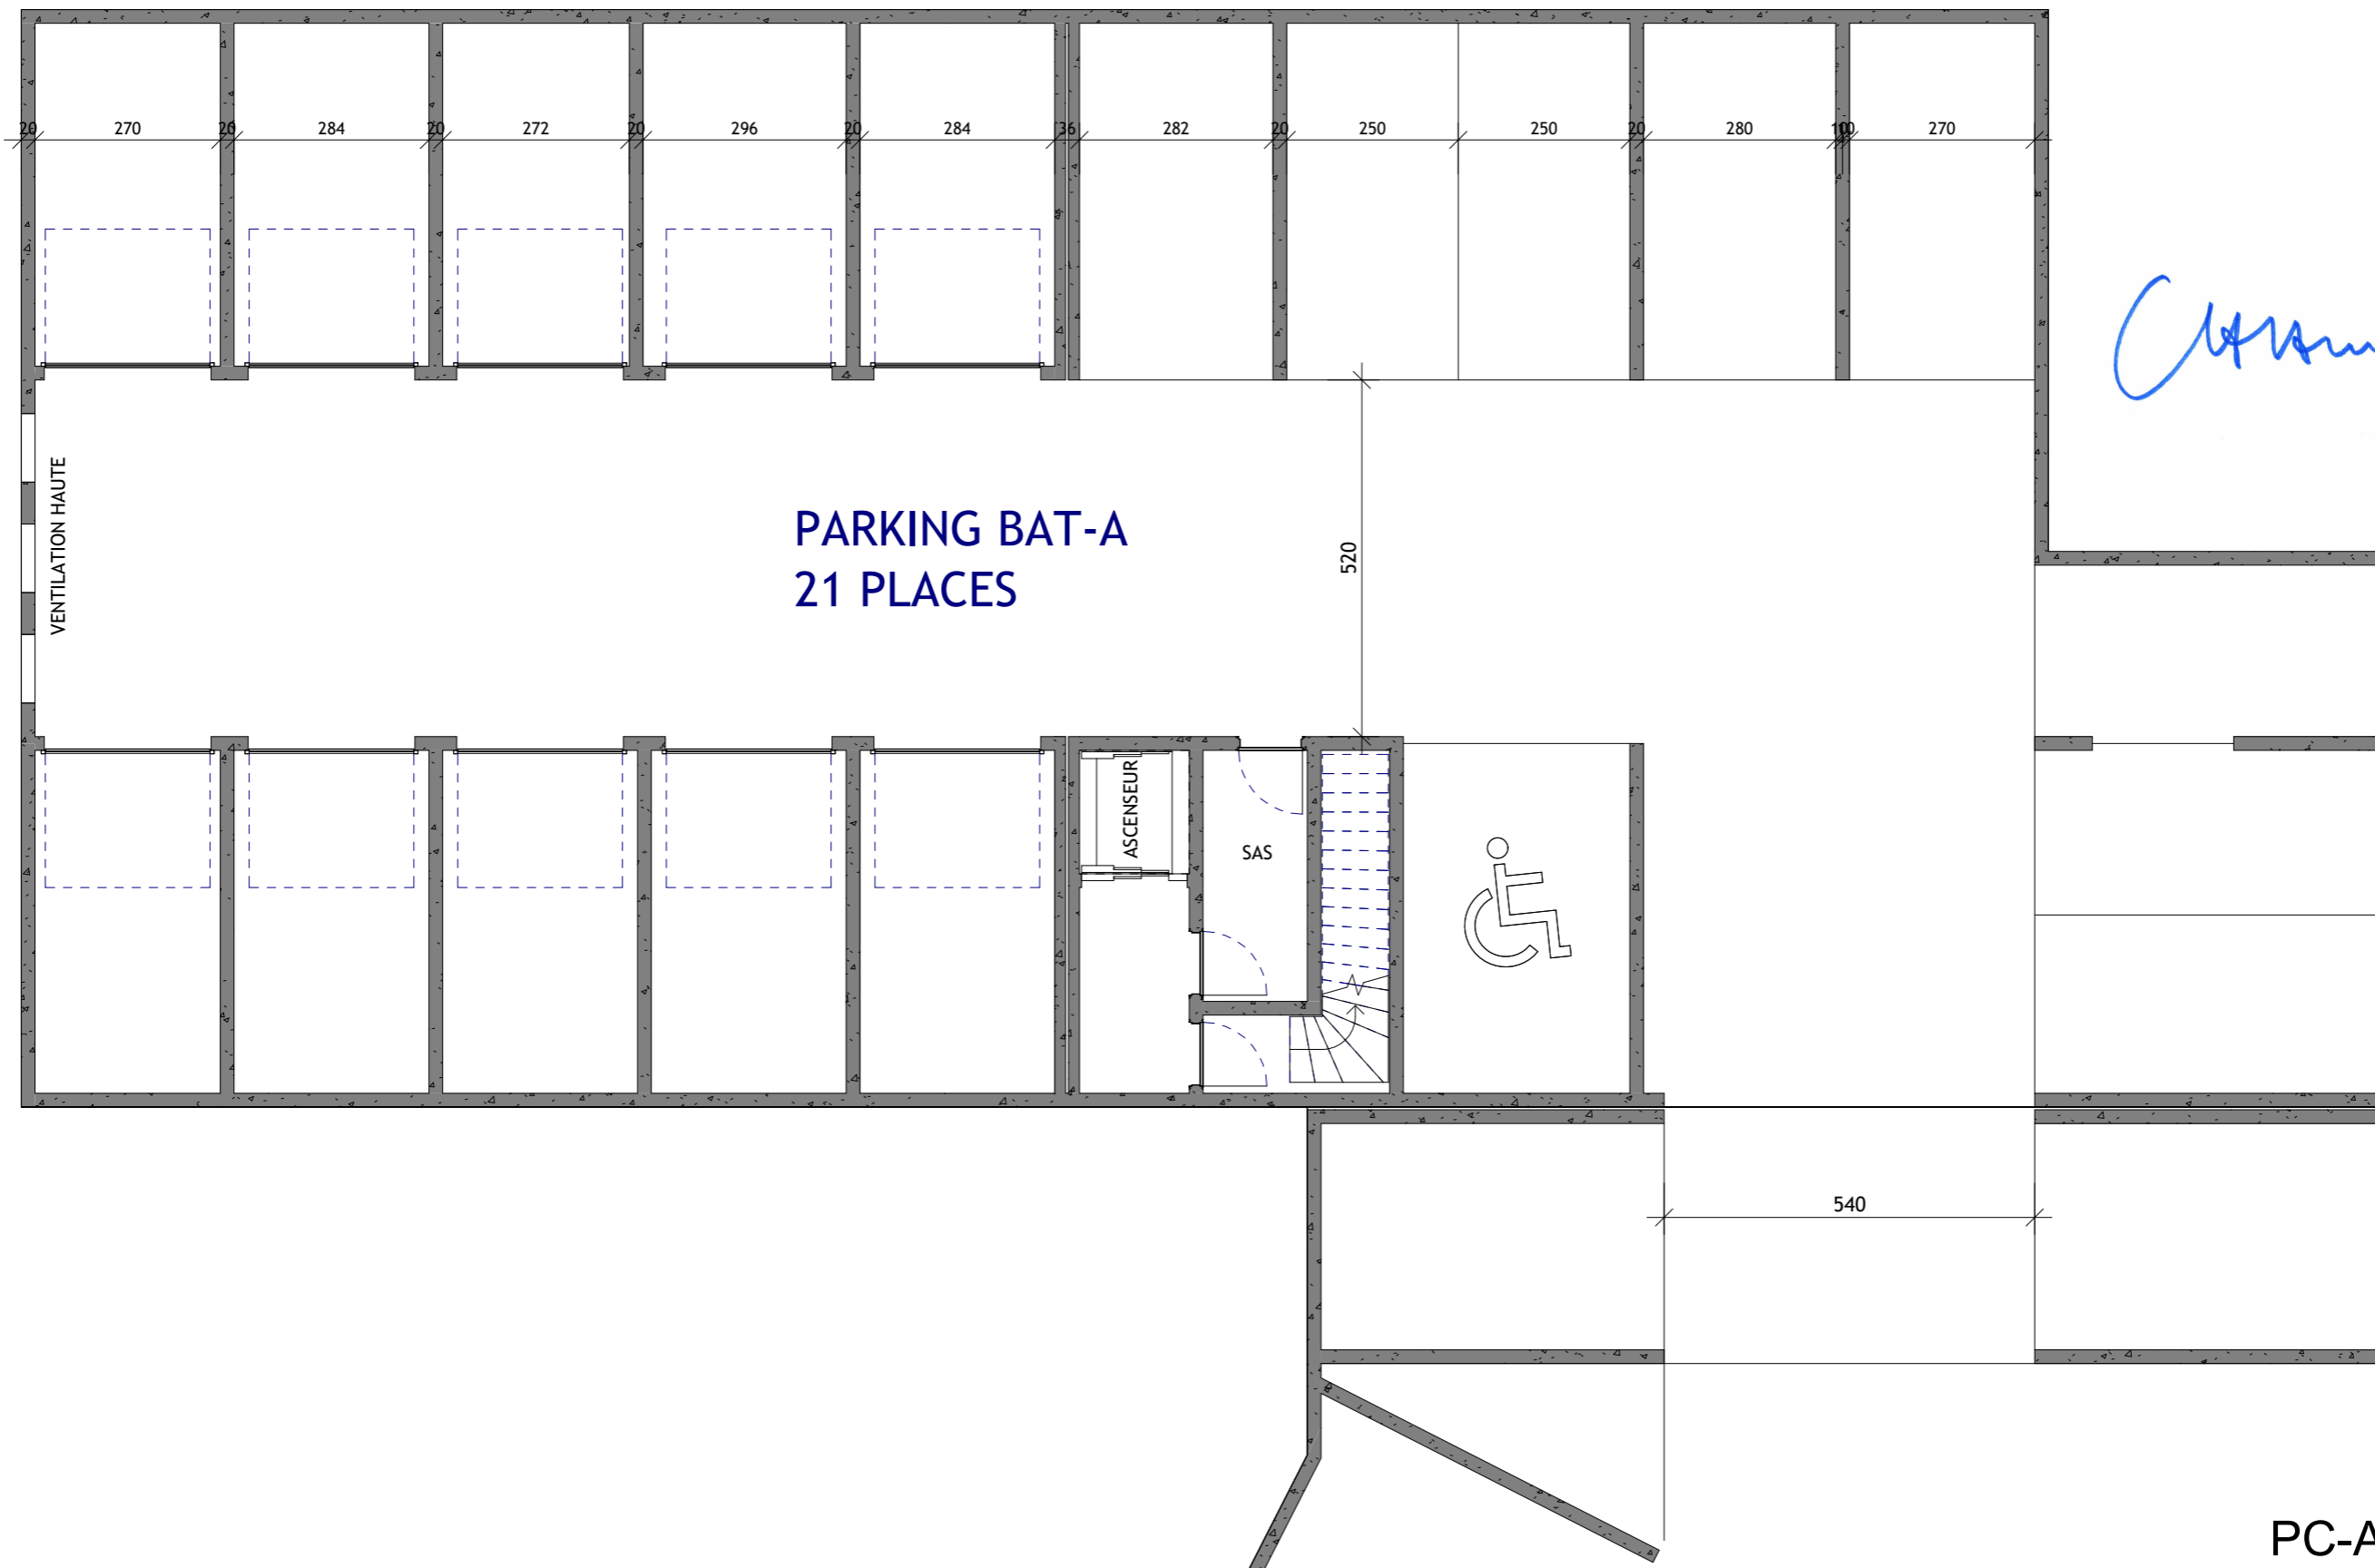


# RDC BAT-A

Echelle 1 : 100

CIFP, Promotion Immobilière  
CS 80124 - 40 Bd Saint-Michel  
84007 AVIGNON Cedex 1  
Tel. 04 90 13 84 40 - Fax 04 90 13 84 42  
Mail - contact@cifp.fr  
RCS Avignon 437 666 811 00017

28/07/2025

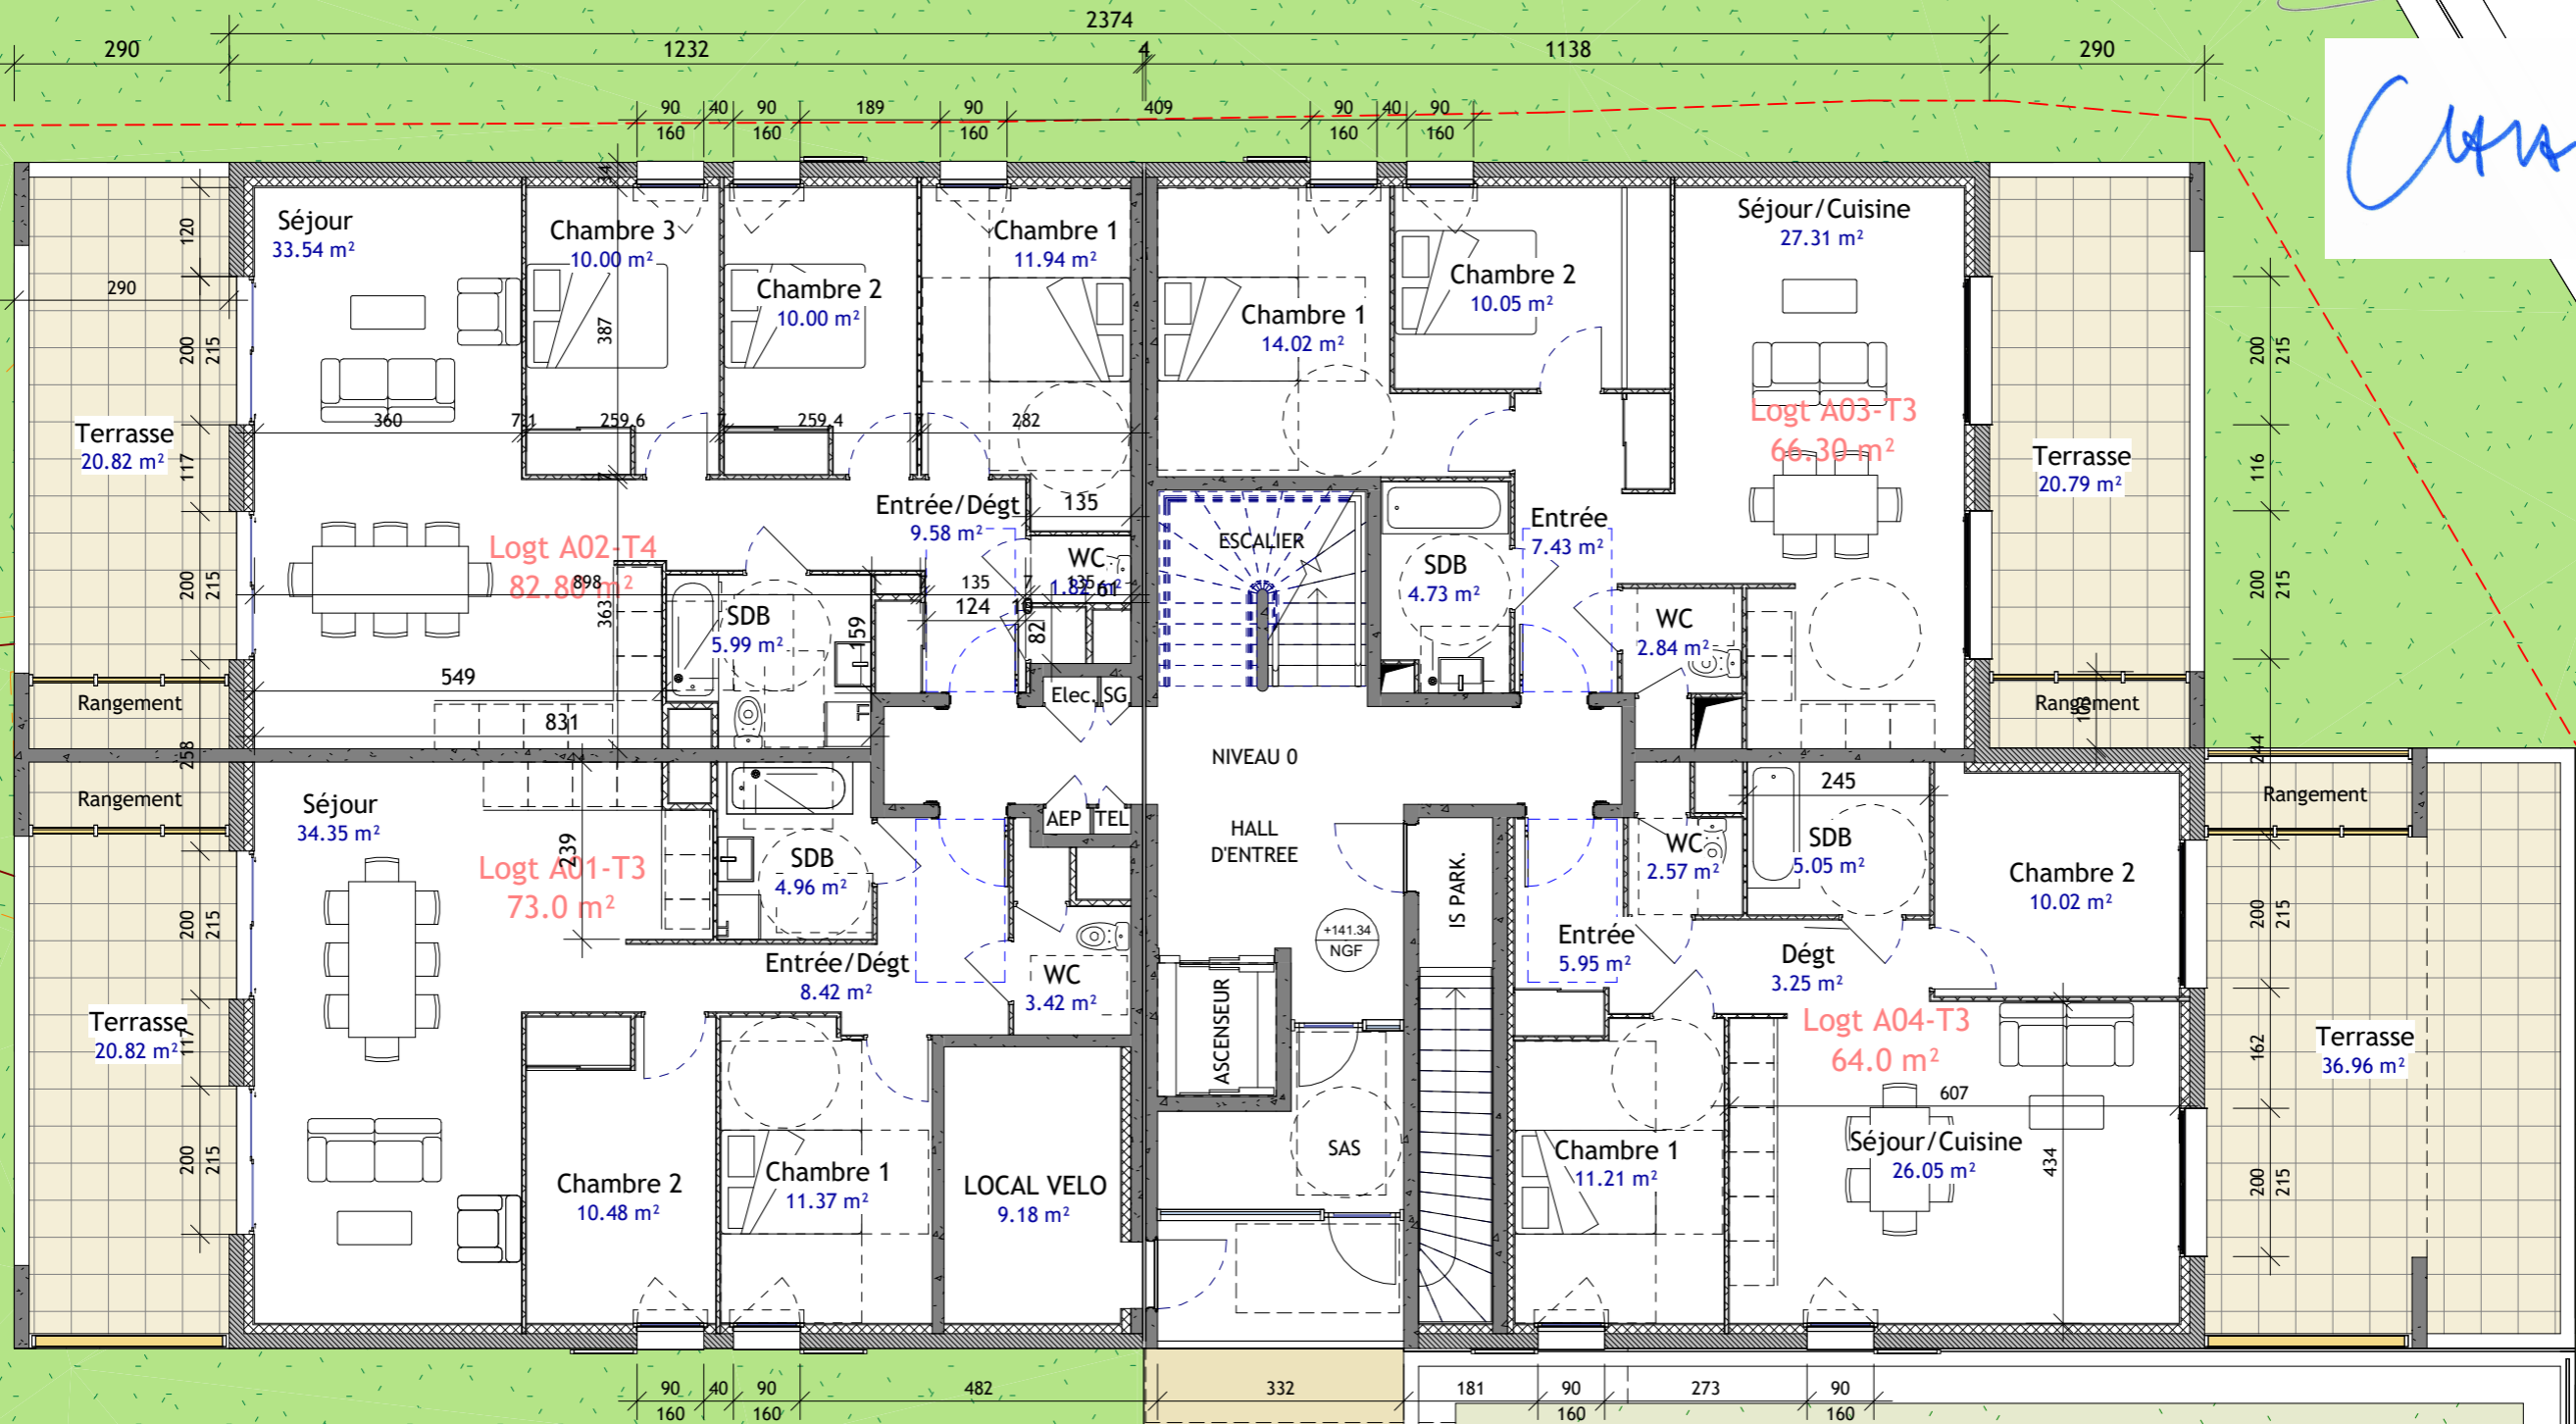




# 2EME ETAGE BAT-A

CIFP, Promotion Immobilière  
 CS 80124 - 40 Bd Saint-Michel  
 84007 AVIGNON Cedex 1  
 Tél. 04 90 13 84 40 - Fax 04 90 13 84 42  
 Mail : contact@cifp.fr  
 RCS Avignon 437 666 811 00017

Echelle 1 : 100

28/07/2025

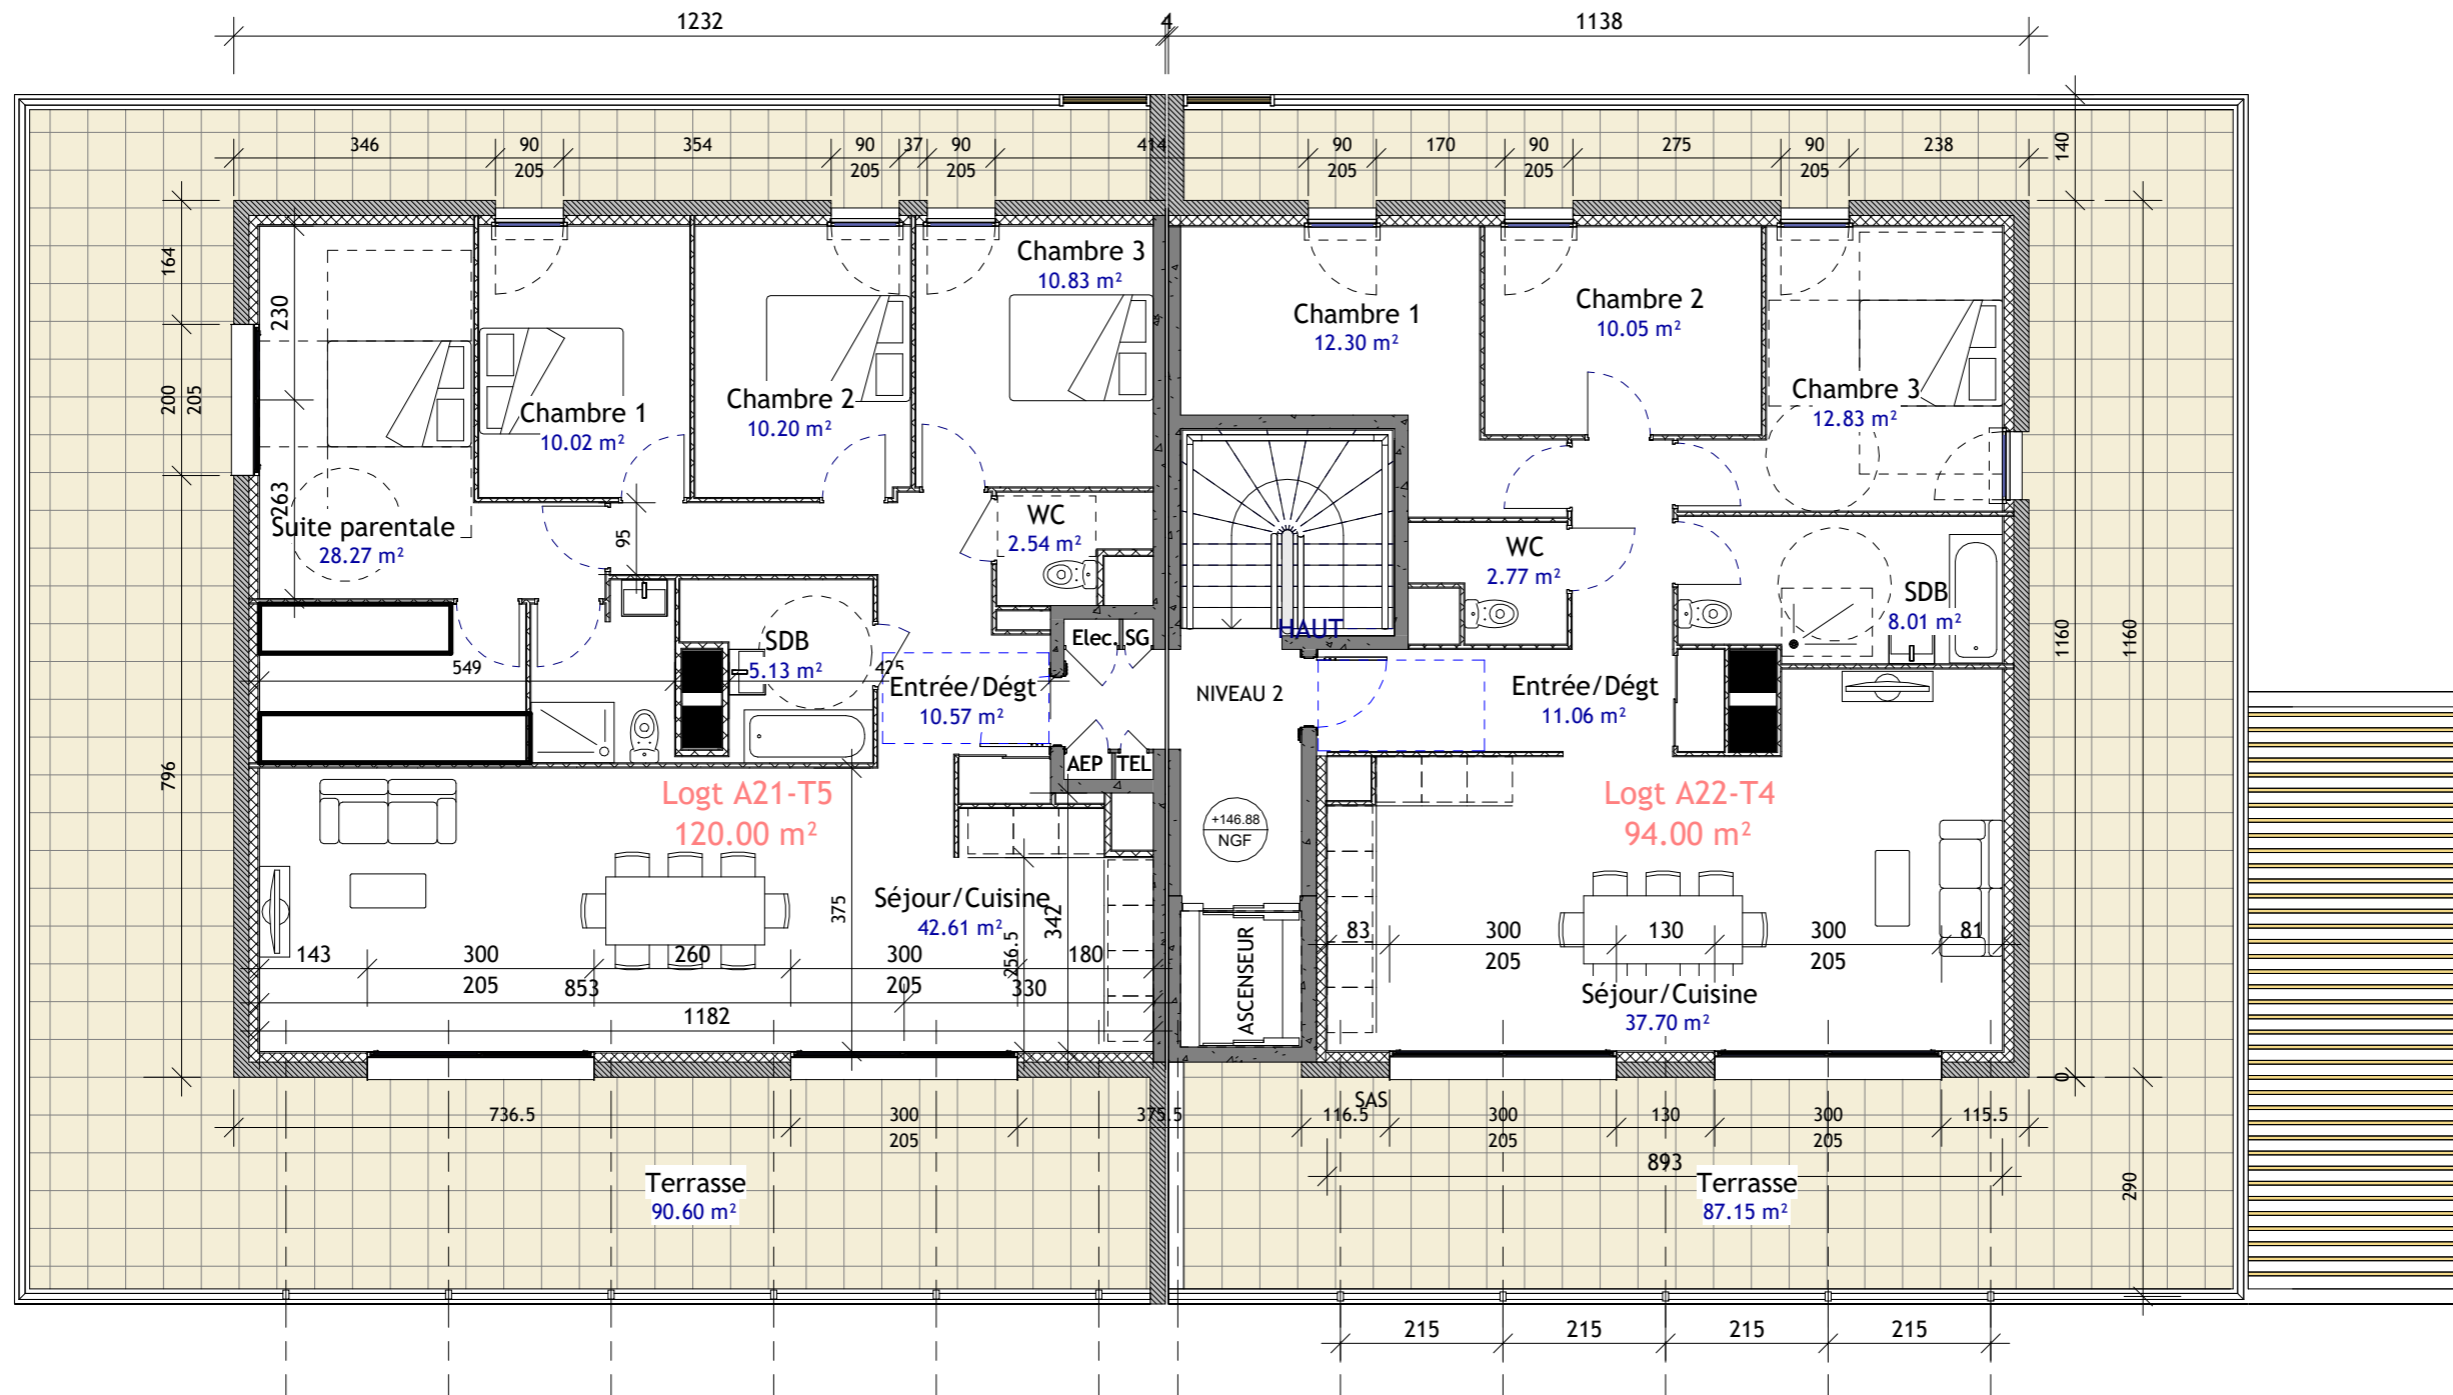


*Chausse*

# SOUS SOL BAT-B


CIFP, Promotion Immobilière  
CS 80124 - 40 Bd Saint-Michel  
84007 AVIGNON Cedex 1  
Tél. 04 90 13 84 40 - Fax 04 90 13 84 42  
Mail : contact@cifp.fr  
RCS Avignon 437 666 811 00017

Echelle 1 : 100

28/07/2025

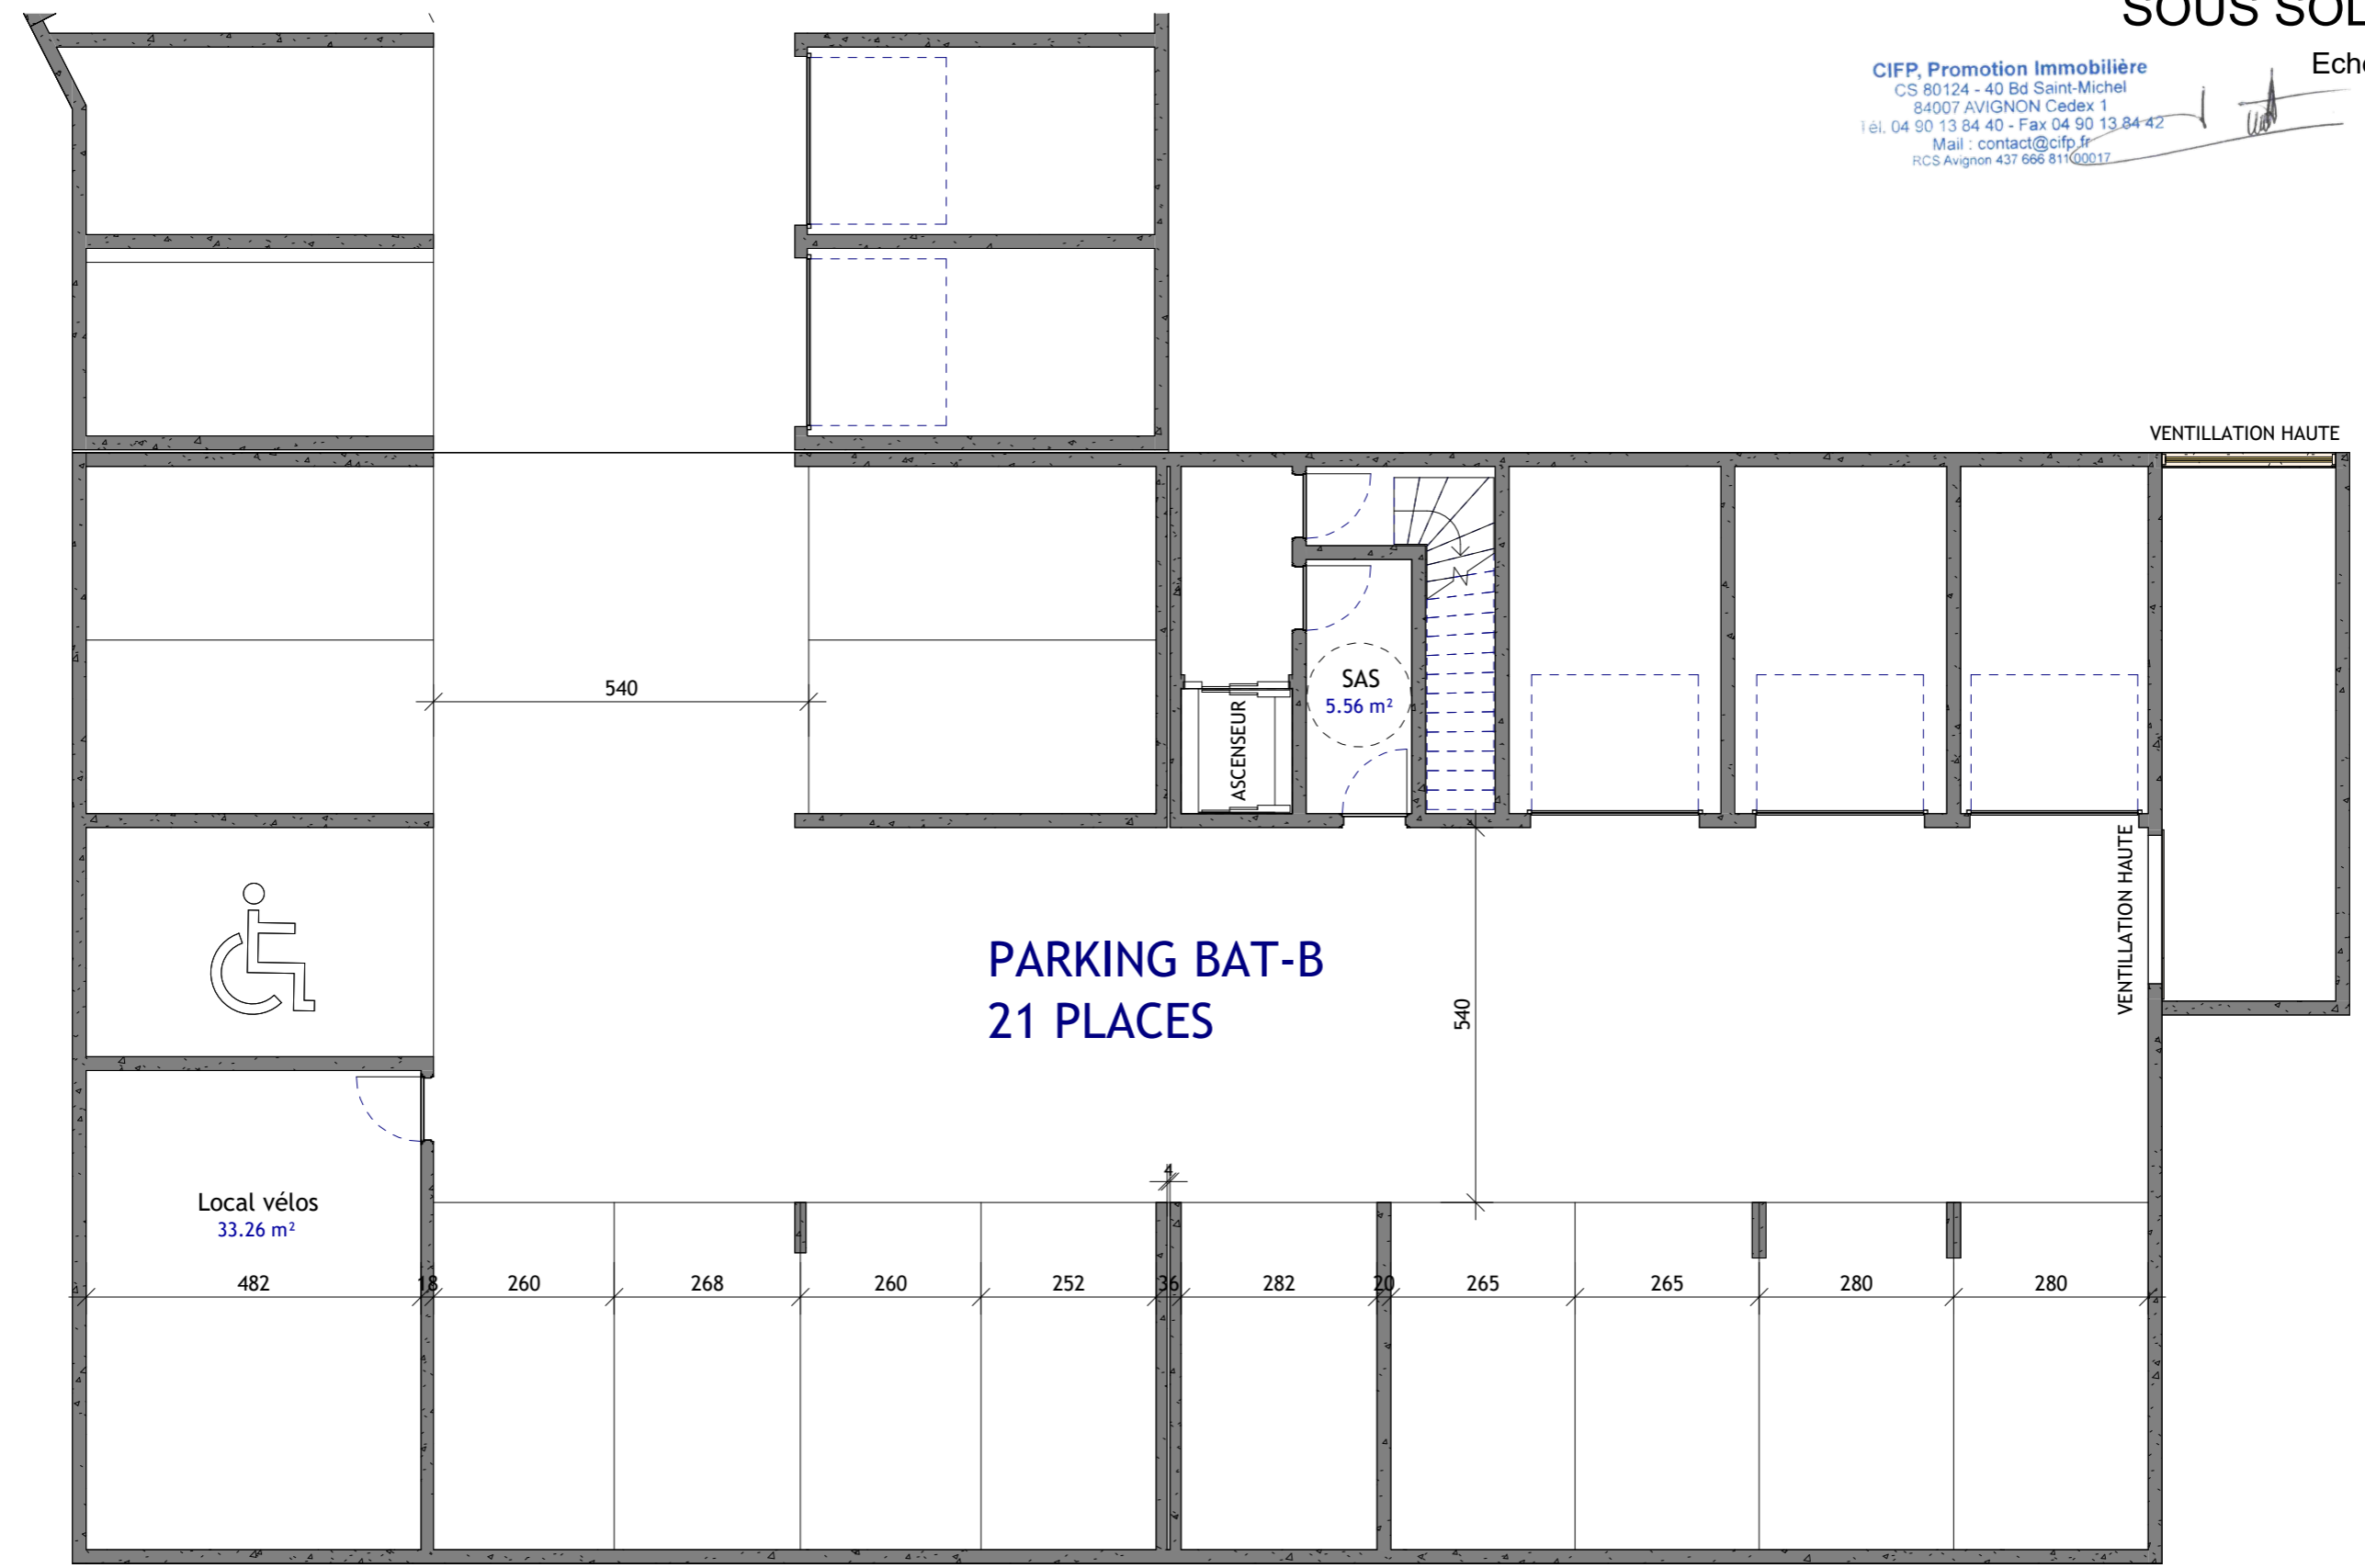

*Chassagnat*

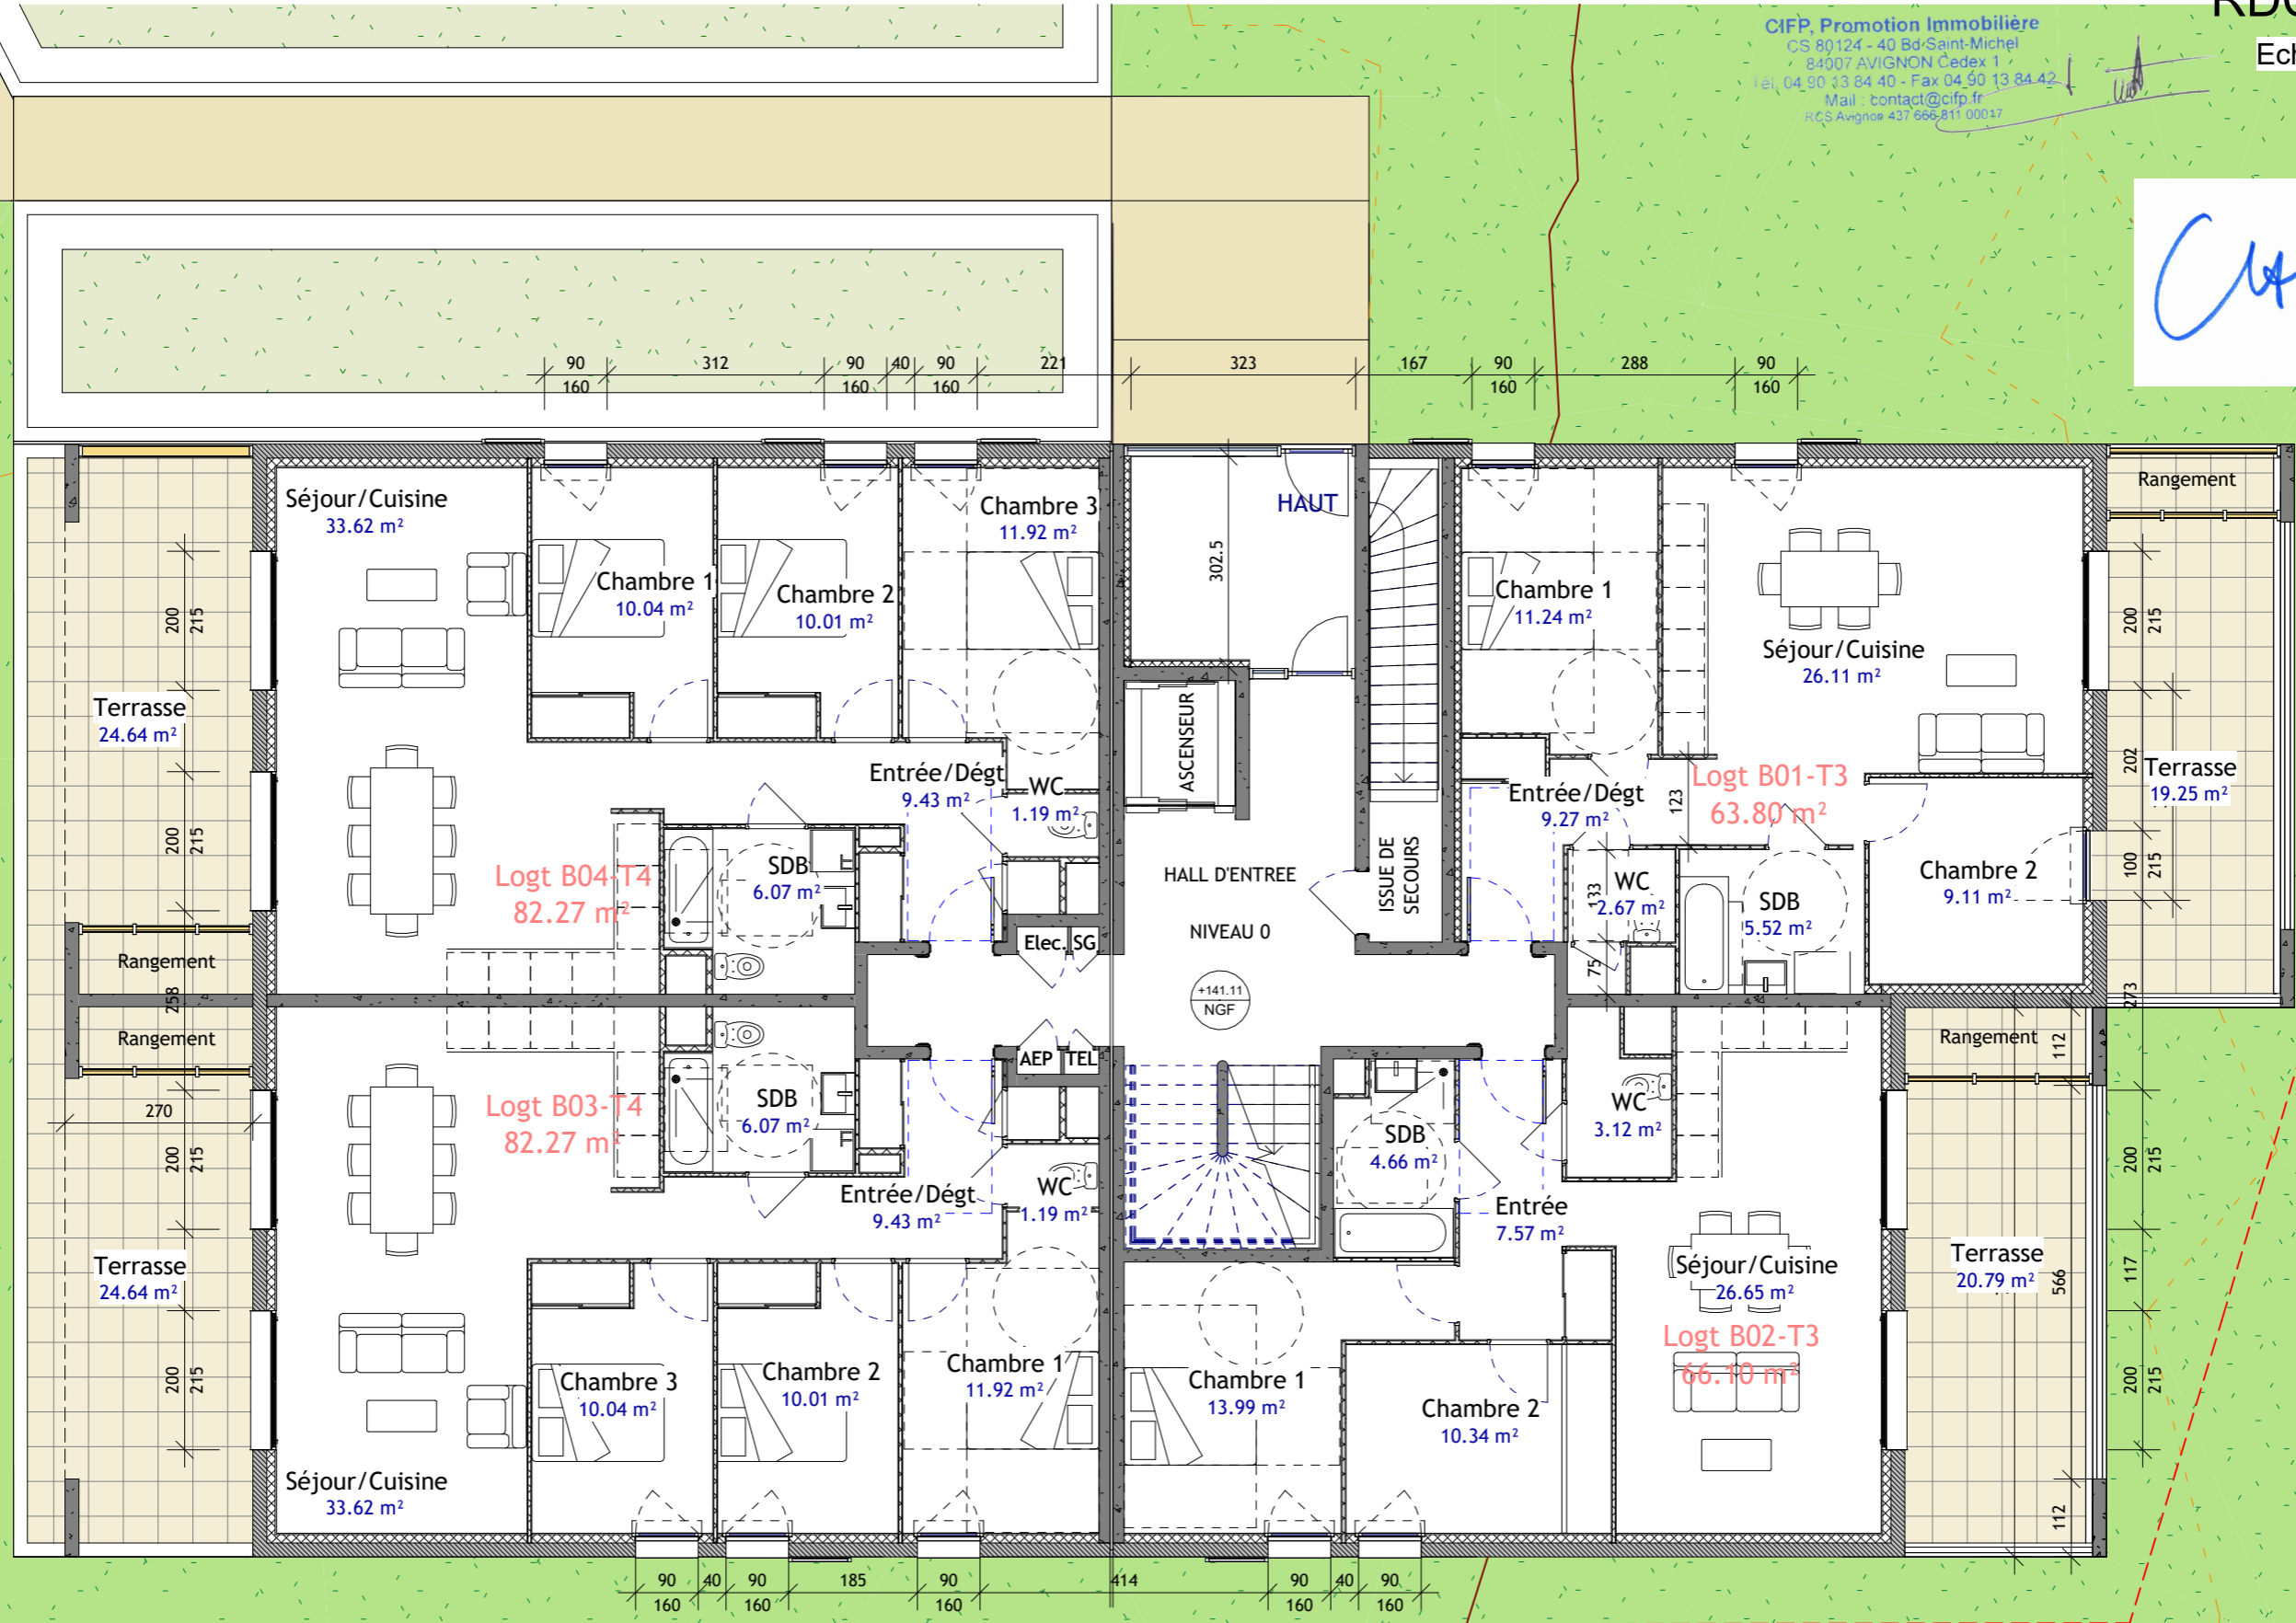


# 1ER ETAGE BAT-B

Echelle 1 : 100

CIFP, Promotion Immobilière  
CS 80124 - 40 Bd Saint-Michel  
84007 AVIGNON Cedex 1  
Tél. 04 90 13 84 40 - Fax 04 90 13 84 42  
Mail : contact@cifp.fr  
RCS Avignon 437 666 811-00017

28/07/2025

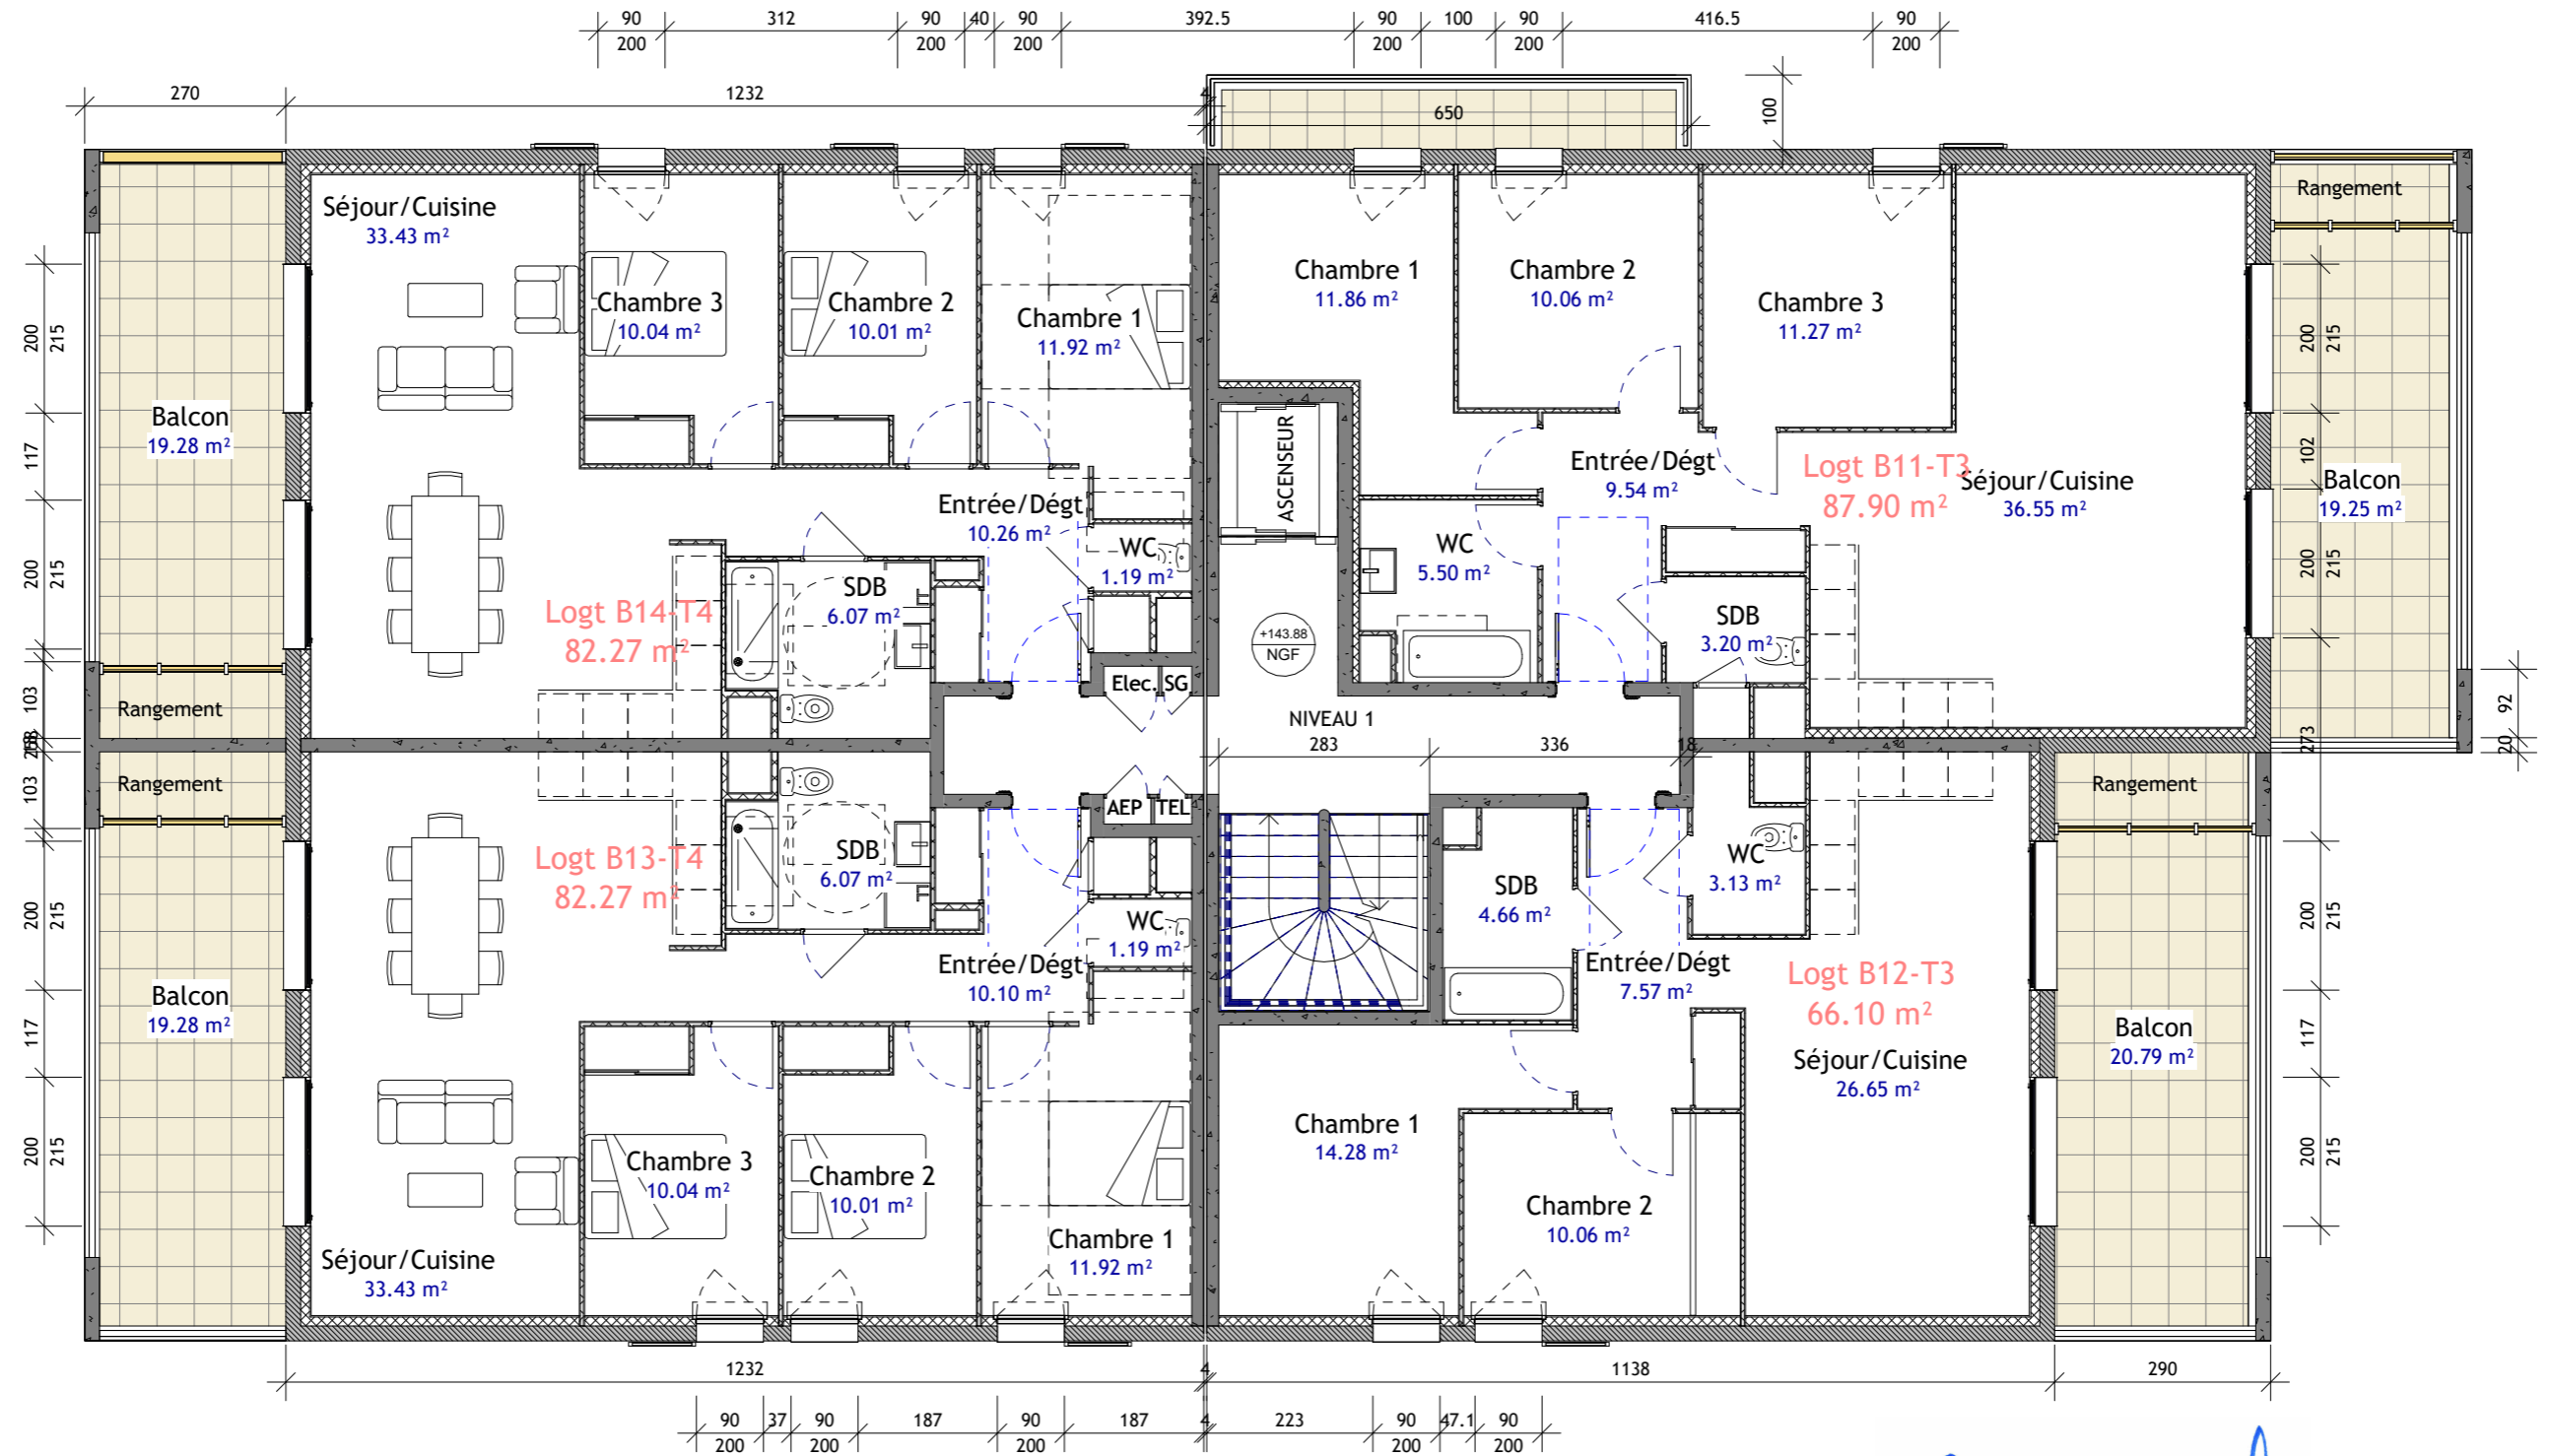


# 2EME ETAGE BAT-B

Echelle 1 : 100

28/07/2025

CIFP, Promotion Immobilière  
CS 80124 - 40 Bd Saint-Michel  
84007 AVIGNON Cedex 1  
Tél. 04 90 13 84 40 - Fax 04 90 13 84 42  
Mail : contact@cifp.fr  
RCS Avignon 437 666 811 00017

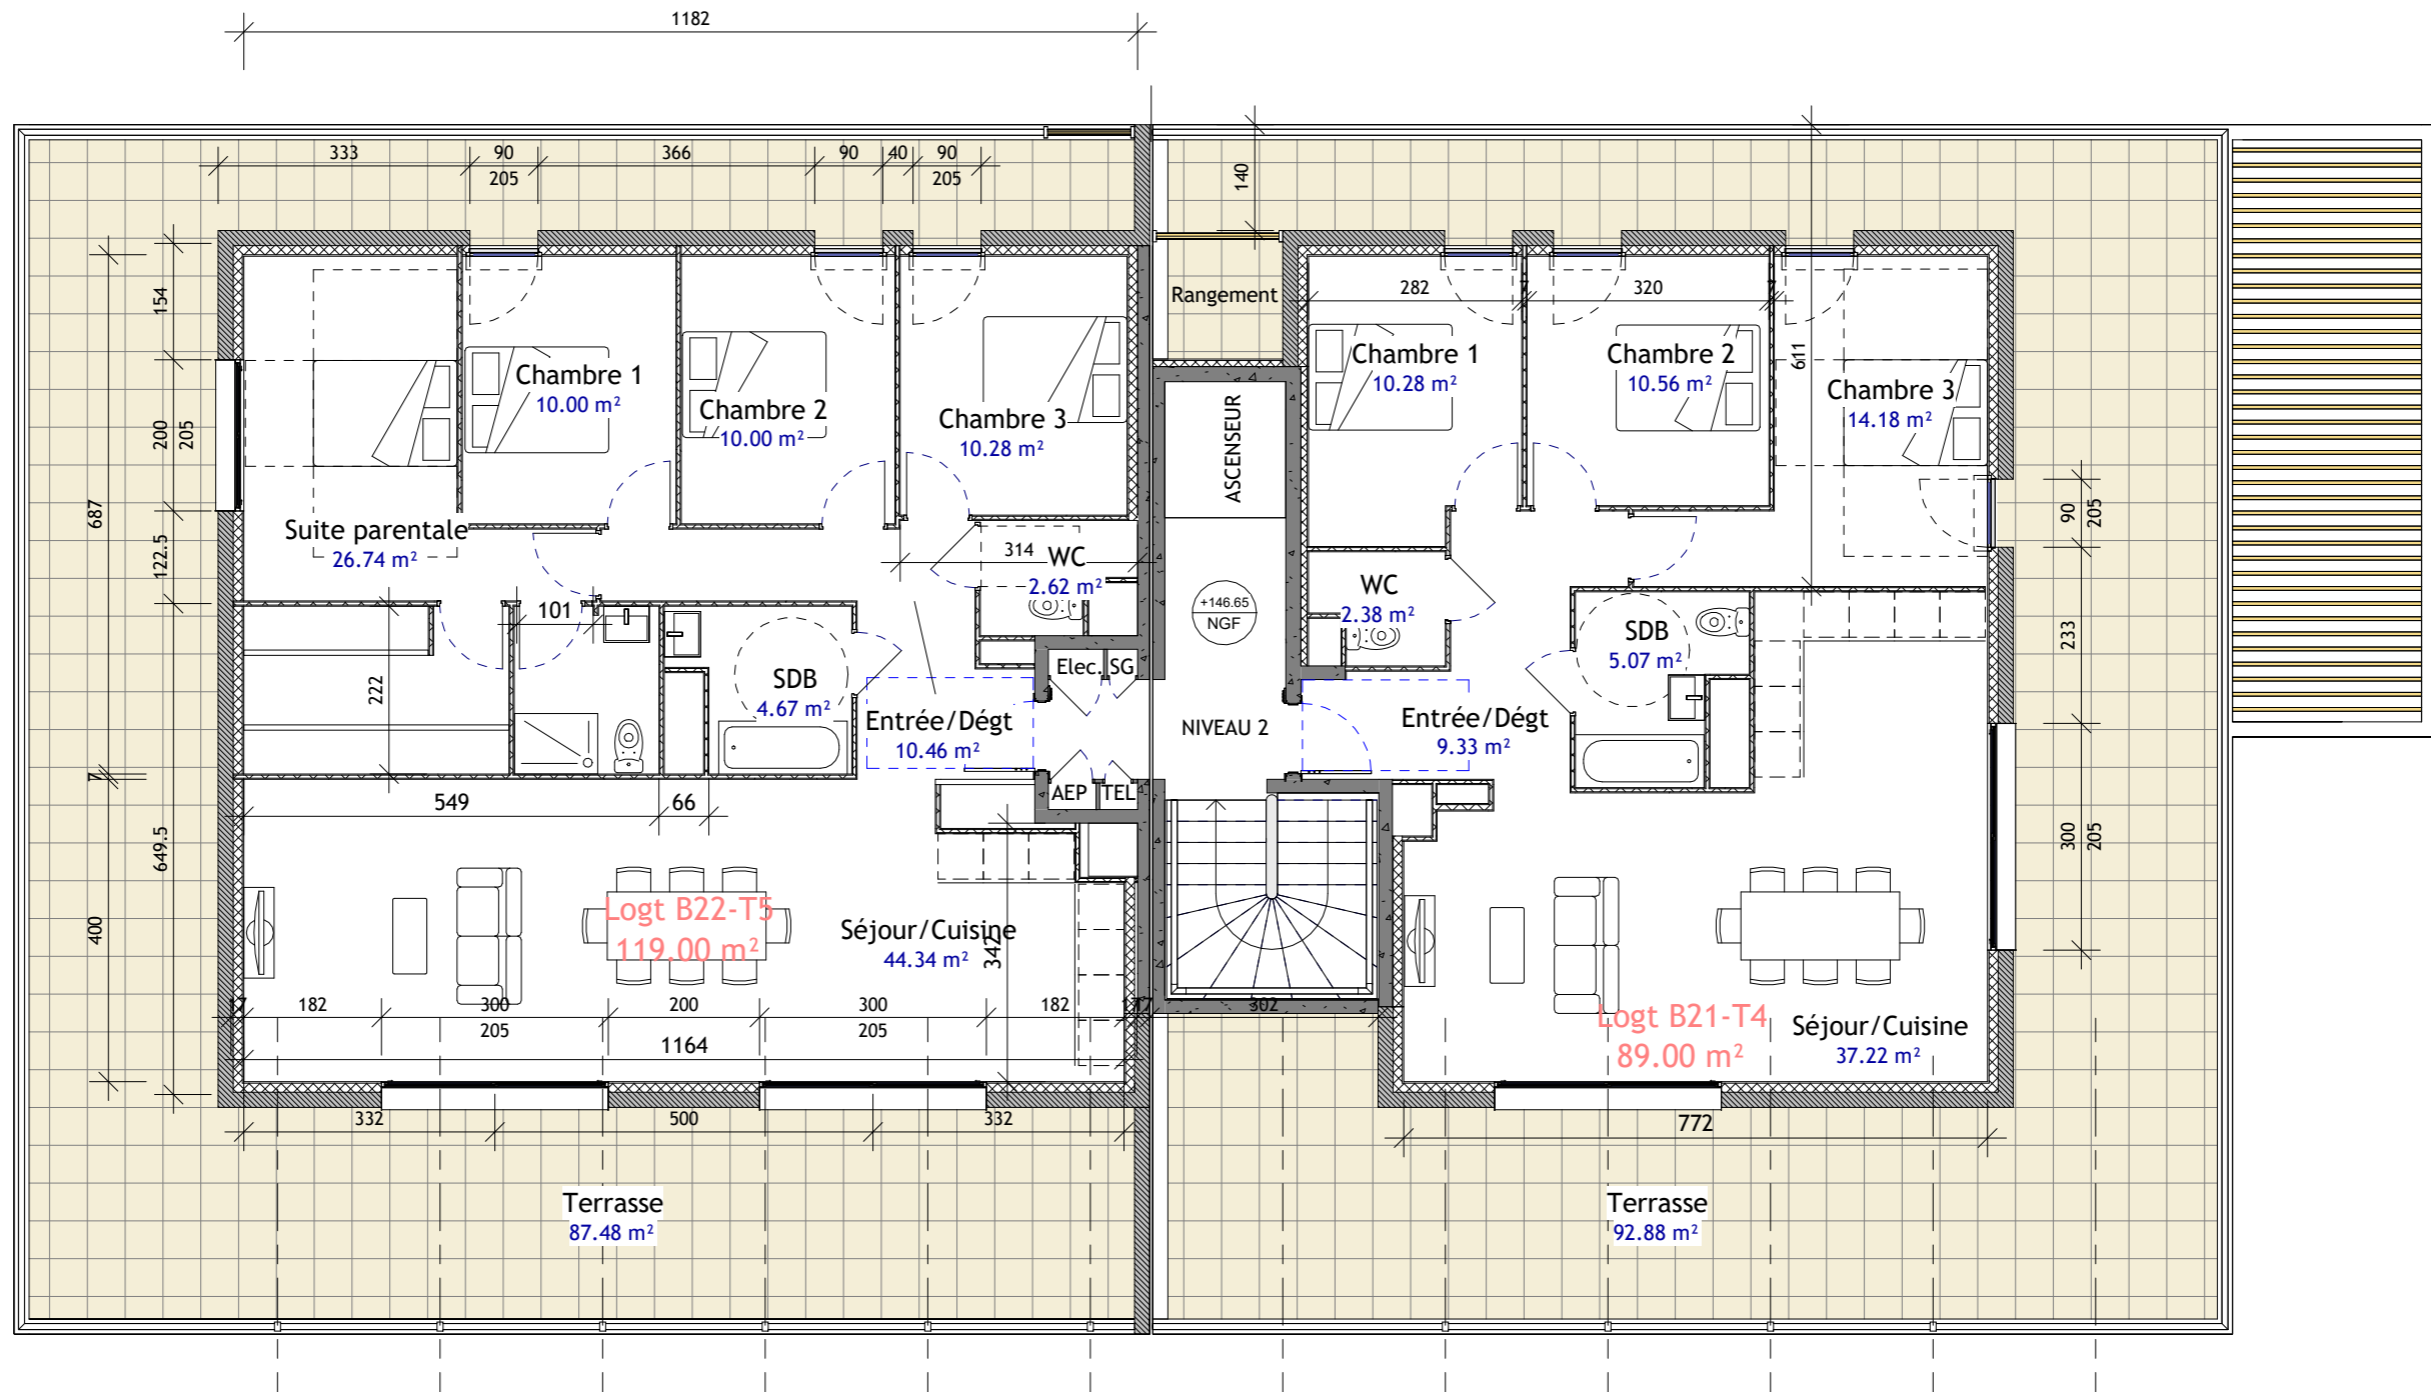

*Chausse*

PC-ANN-10